



TYPICAL SECTION

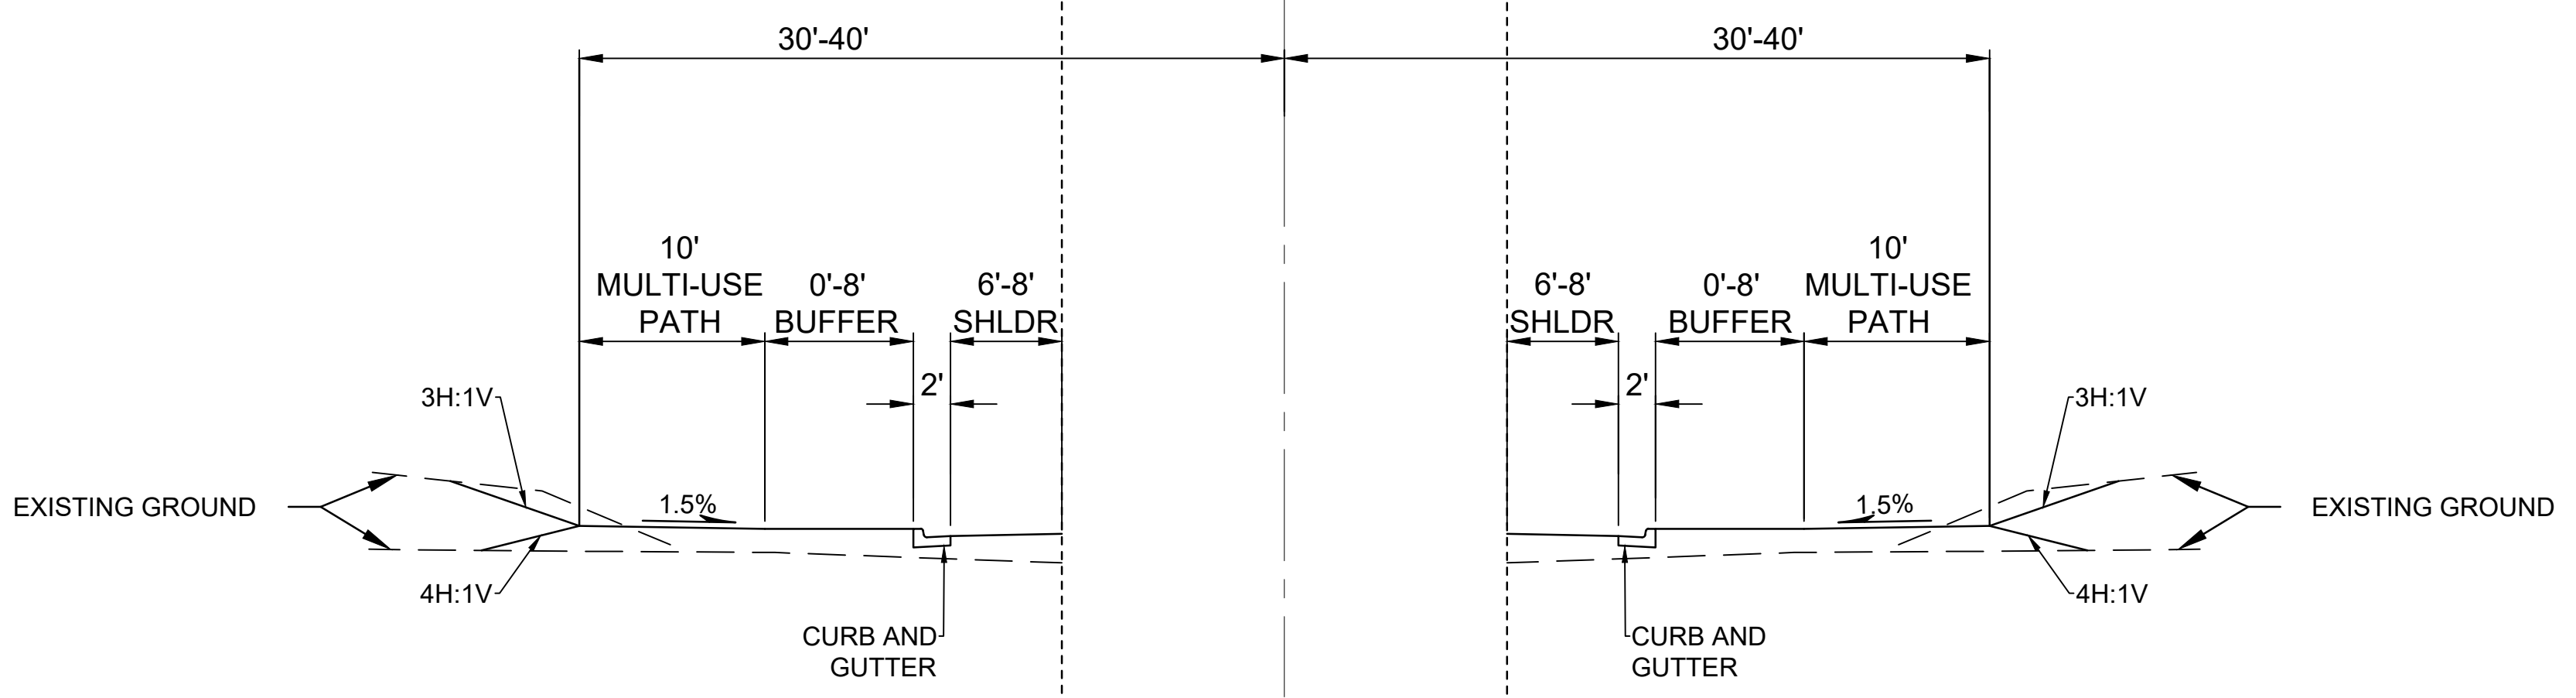

INCREASED WIDTH OPTION

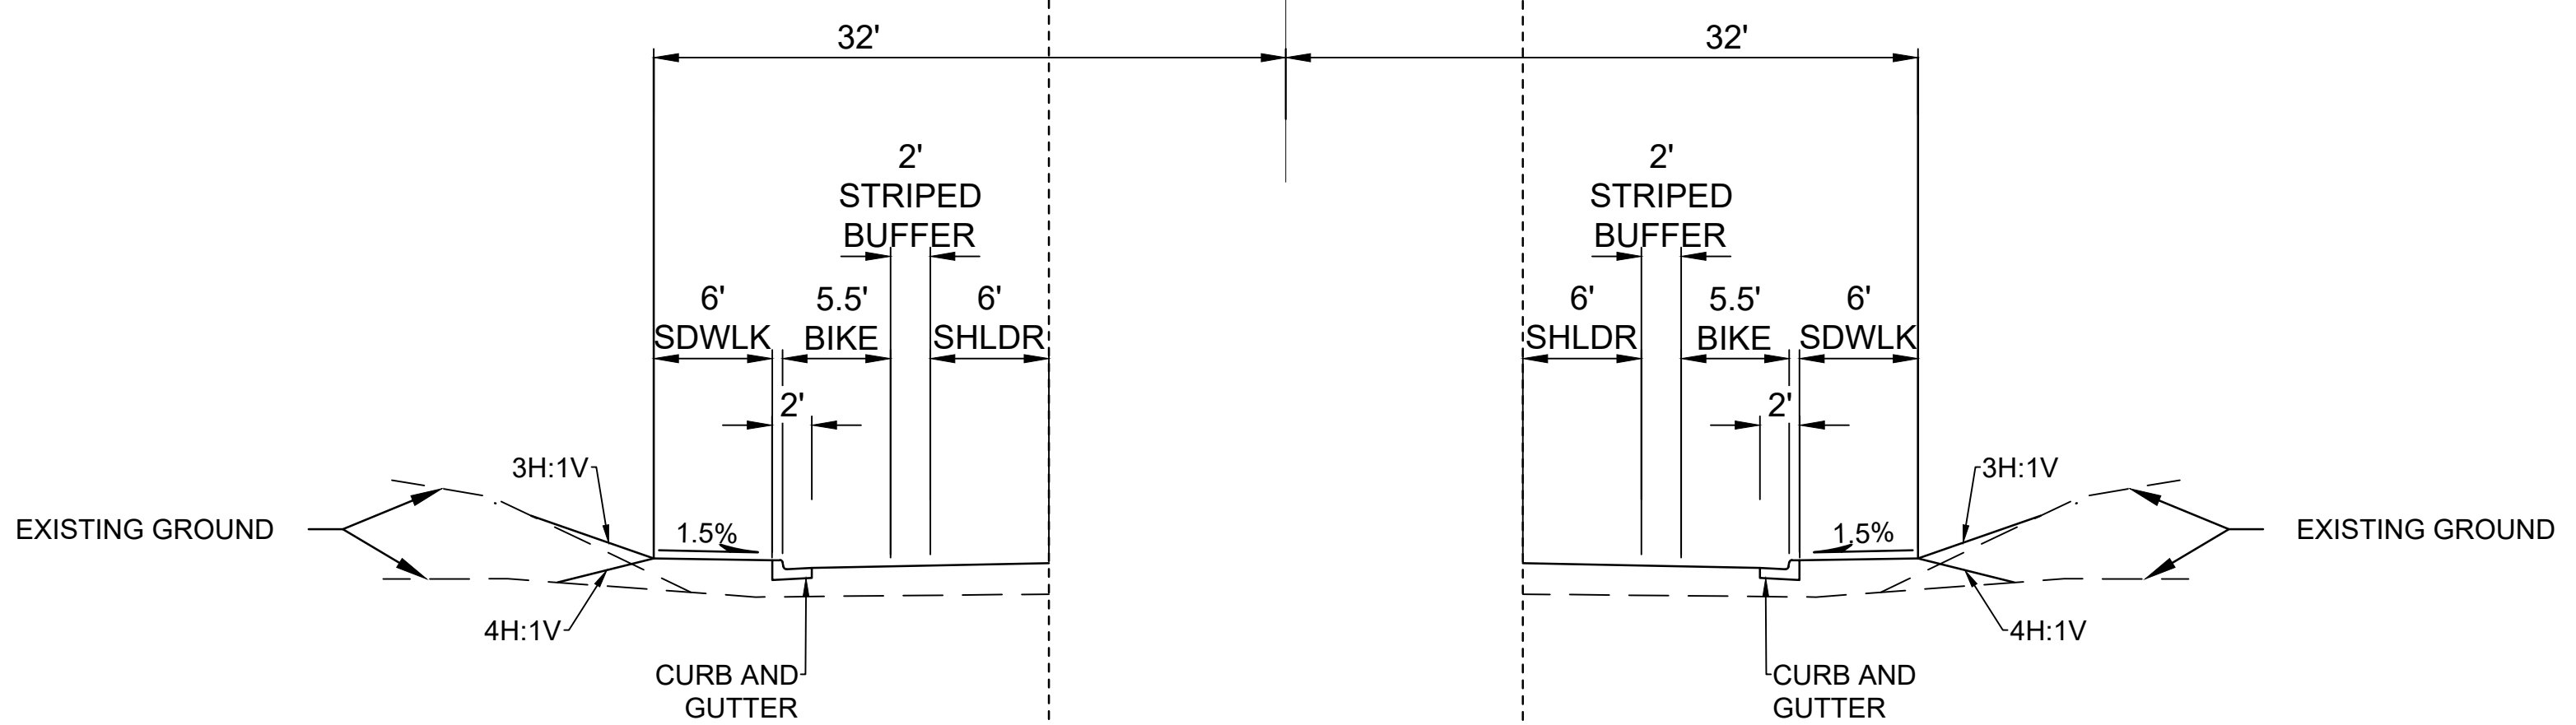

SEPARATED BIKE LANE OPTION

JUNEAU-DOUGLAS  
INTERIOR